
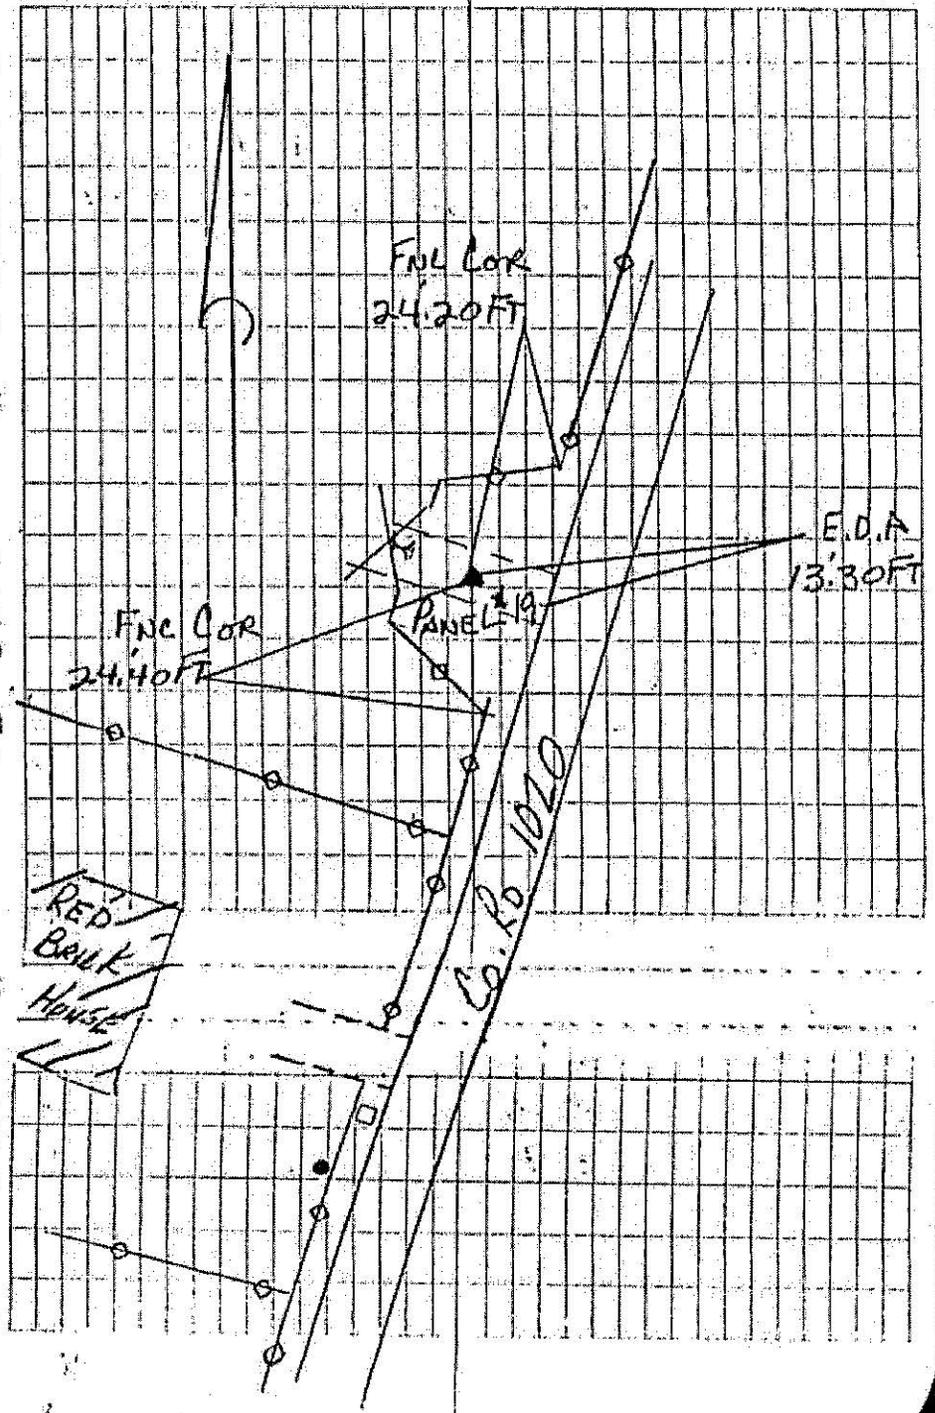


T.C. PANEL #19 FND. 1/2" I.P.
 FLUSH W/ GROUND SET CAP

SITE	SESSION	REEL	DATE	FROM	TO
2	059-3	423	2-28-99	12:12	1:03
2	059-4	423	2-28-99	1:25	2:18

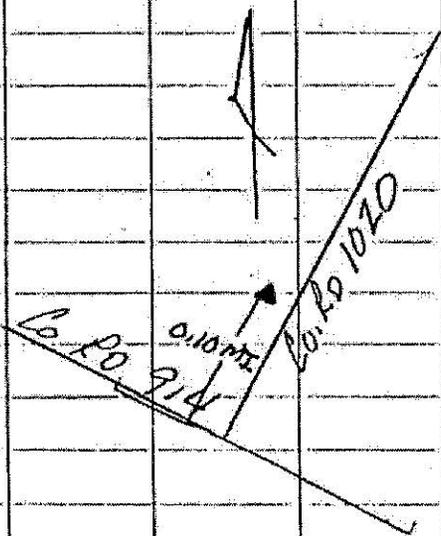

INT	BEGIN	END
METERS	1.648	1.648
059-4	1.677	1.677
FEET	5.845	5.845
059-4	5.94	5.94