
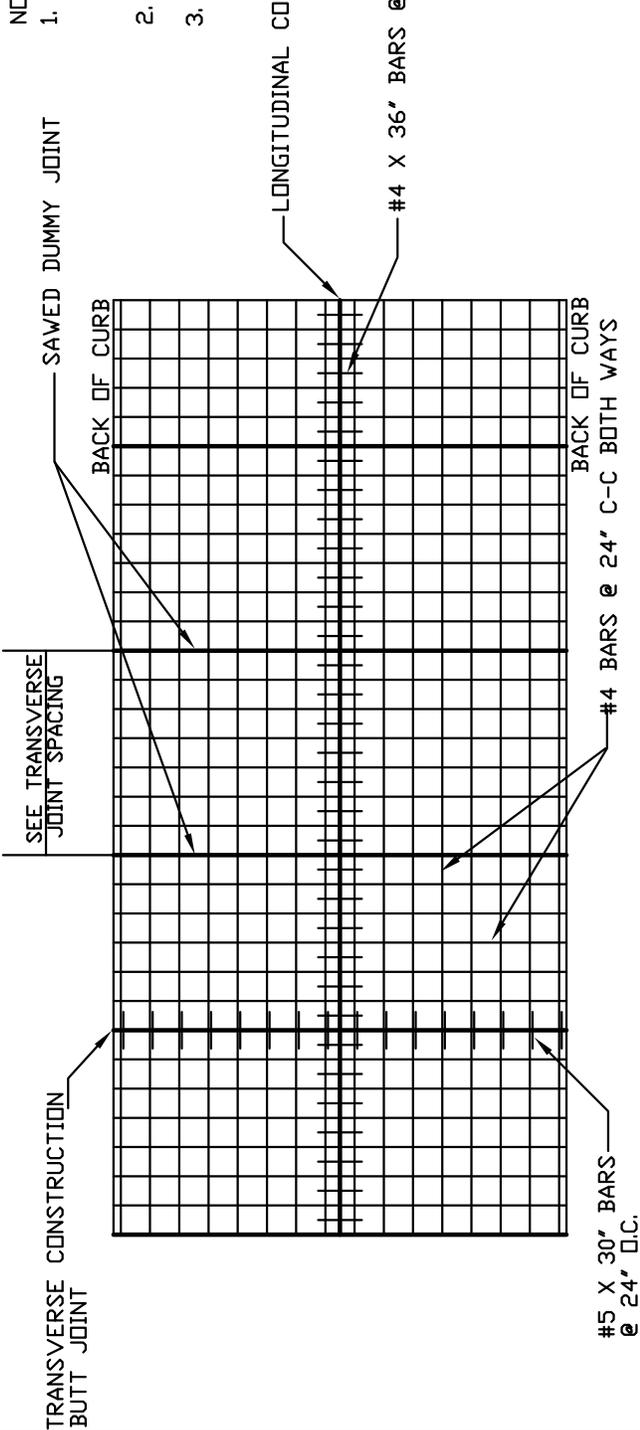


TRANSVERSE JOINT SPACING	
PAVEMENT THICKNESS	SPACING
6'	10'
7'	15'
8'	15'

LONGITUDINAL JOINT SPACING	
STREET WIDTH	SPACING
31'	ON CL
41'	ON CL AND 8' FROM B/C
45'	ON CL AND 9' OFF CL
67'	7' AND 21' OFF CL

JOINT DEPTH	
PAVEMENT THICKNESS	JOINT DEPTH
6'	1 1/2'
7'	1 3/4'
8'	2'

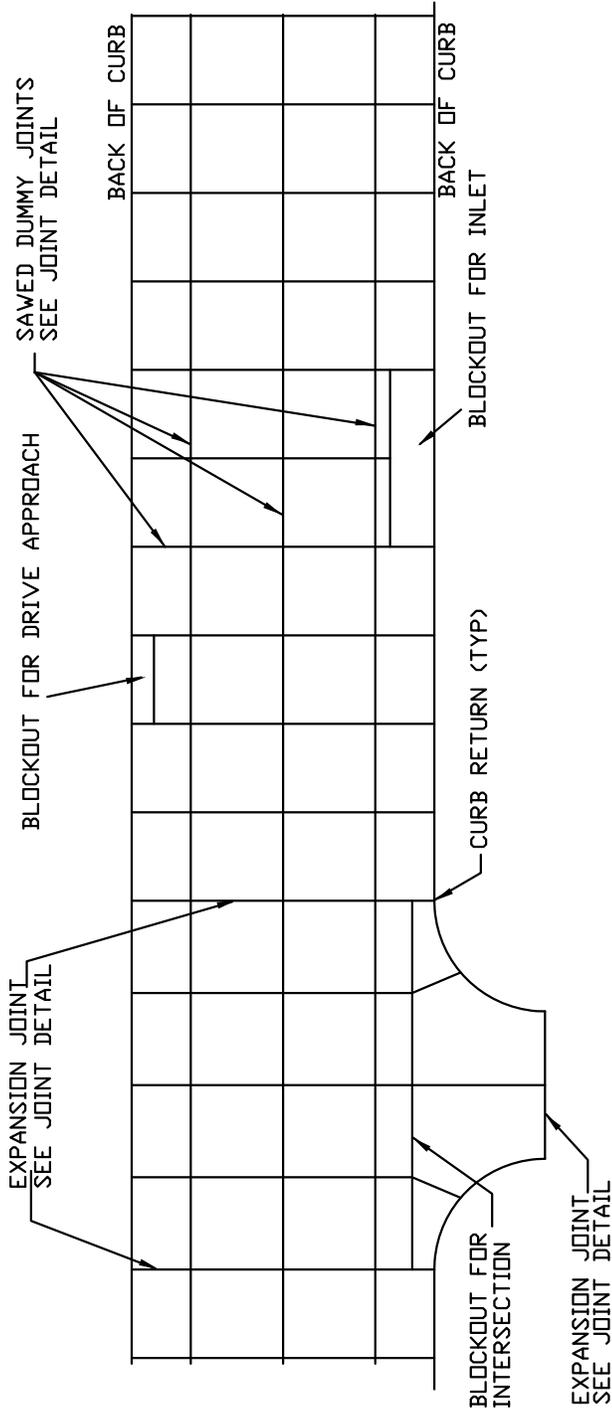

NOTES:

1. THE REINFORCING STEEL WILL EXTEND THROUGH LONGITUDINAL CONSTRUCTION BUTT, SAWED DUMMY AND TRANSVERSE CONSTRUCTION BUTT JOINTS.
2. EXPANSION JOINT SPACING IS 600' AND AT RADIUS RETURNS
3. FINISH IS BAKER BROOM FINISH

P-13	JOINT AND STEEL LAYOUT
CITY OF BURLESON	
ORIGINAL	10/6/06
REVISION	
REVISION	
REVISION	