


PLAN  
(NEW CONSTRUCTION)

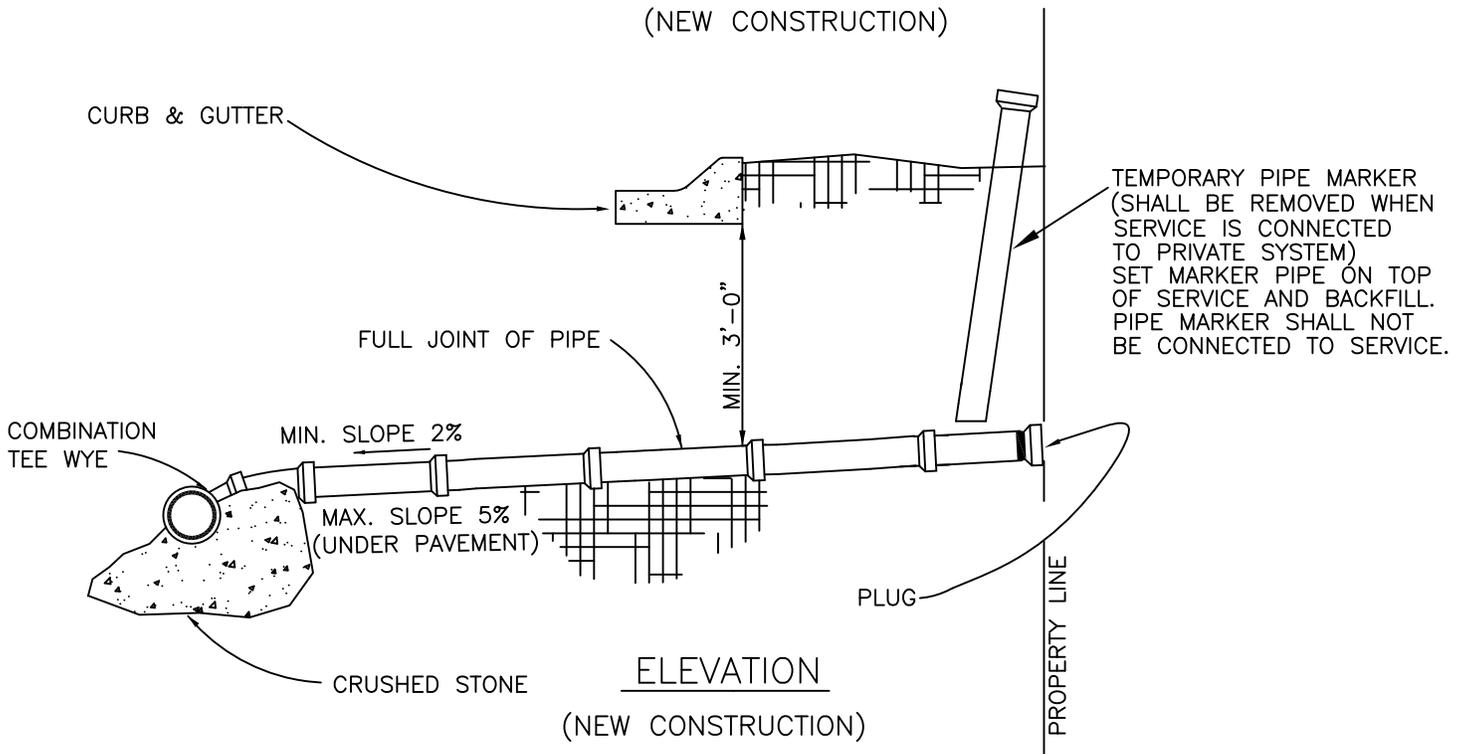

ELEVATION  
(NEW CONSTRUCTION)

ALL SPLICES OF SEWER SERVICES THAT ARE NOT BELL AND SPIGOT SHALL REQUIRE A NON-SHEAR CT ADAPTER WITH HOSE CLAMPS.

CONNECTION TO AN EXISTING MAIN:

CONNECTION TO AN EXISTING MAIN SHALL BE ACHIEVED WITH CONNECTION OF A BANDED FLEX SADDLE OR AN APPROPRIATELY SIZED RIGID WYE SADDLE. EACH FITTING SHOULD BE COMPLETELY ENCASED IN CONCRETE.

S-01	SANITARY SEWER SERVICE	
CITY OF BURLESON		
ORIGINAL	10/6/06	SWC
REVISION		
REVISION		
REVISION		